


Road

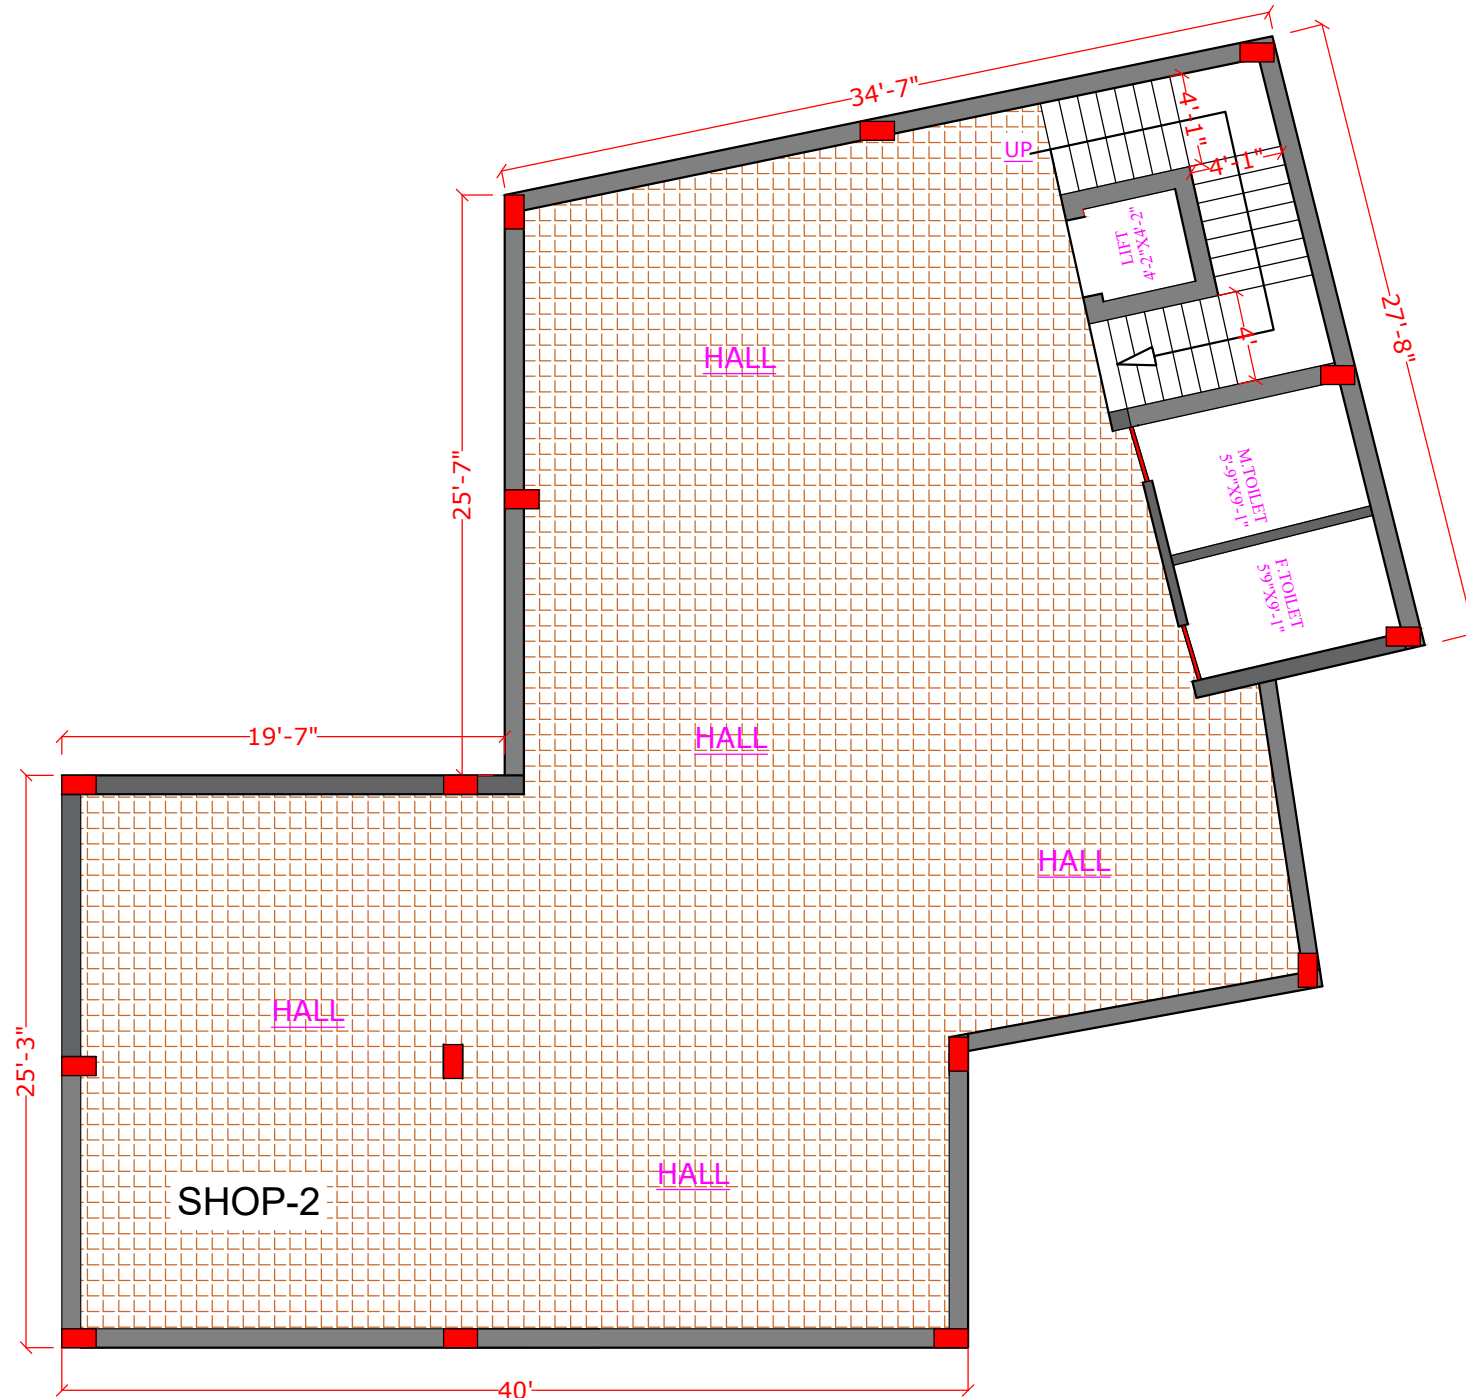

Road

GROUND FLOOR PLAN


JAYPRO INFRATECH PVT.LTD.

- Our Services
- Architecture Design
 - Structure Design
 - Interior Design
 - Estimating & Costing
 - Building Construction With Material

THIS DRAWING HAS NOT BEEN PUBLISHED AND IS THE SOLE PROPERTY OF PURPOSE AS STATED IN THE AGREEMENT AND IT SHALL NOT BE REPRODUCED, COPIED, LENT OR OTHERWISE DISPOSED OF DIRECTLY OR INDIRECTLY, NOR USED FOR ANY OTHER PURPOSE OTHER THAN FOR WHICH IT IS FURNISHED. ALL DIMENSIONS ARE IN MILLIMETER UNLESS OTHERWISE SPECIFIED.

CLIENT :- SHYAMA TOWER

PROJECT :- FIRST FLOOR PLAN

SCALE:-	1:100	ISSUED	12.09.25
Plan Number:-	01		
Design By	Ar. Soni Kumari		
Checked By	Er. Jayprakash Kumar		
Approved By	Jaypro Infratech Pvt.Ltd.		



Jaypro Infratech Pvt.Ltd.
Office Address: 1st Floor, Pandooi
Place, Boring Road, Patna- 80001